



Punjab State Power Corporation Limited

Regd. Office: PSEB Head Office, The Mall Patiala-147001.

Corporate Identity Number: U40109PB2010SGC033813 Website : www.pspcl.in

Office of Senior Architect, PSPCL, Patiala

Email: chief.architect1@pspcl.in

ਵੇਲ.

All Er-in-Chief/Chief Engineer,
Operation Zone, PSPCL

Through Website Only

ਮੀਮੋ ਨੰ: 36/40

ਮਿਤੀ: 08/01/2024

ਵਿਸ਼ਾ:

Tableau for the occasion of Republic Day 2024. (State Level & District Level Function)

ਹਵਾਲਾ:

ਉਪ ਸਕੱਤਰ/ਪਬਲਿਕ ਰਿਲੇਸ਼ਨ, ਪੀ.ਐਸ.ਪੀ.ਸੀ.ਐਲ, ਪਟਿਆਲਾ ਜੀ ਦੇ ਮੀਮੋ ਨੰ. 101 ਮਿਤੀ 04.01.2024

ਉਪਰੋਕਤ ਵਿਸ਼ੇ ਦੇ ਸਬੰਧ ਵਿੱਚ 26 ਜਨਵਰੀ 2024 ਗਣਤੰਤਰ ਦਿਵਸ ਮਨਾਉਣ ਲਈ ਪਾਵਰਕਾਮ ਵਲੋਂ ਝਾਂਕੀ ਪੇਸ਼ ਕਰਨ ਸਬੰਧੀ ਪੱਤਰ ਪ੍ਰਾਪਤ ਹੋਇਆ ਹੈ। ਇਸ ਦਫ਼ਤਰ ਵੱਲੋਂ ਇਸ ਸਬੰਧ ਵਿੱਚ State Level ਅਤੇ District Level ਸਮਾਗਮ ਸਬੰਧੀ ਝਾਂਕੀ ਦੀਆਂ Drawings ਤਿਆਰ ਕੀਤੀਆਂ ਗਈਆਂ ਹਨ (ਕਾਪੀ ਨੱਥੀ) ਜੋ ਕਿ ਆਪਜੀ ਨੂੰ ਅਗਲੇਰੀ ਕਾਰਵਾਈ ਹਿੱਤ ਭੇਜਿਆ ਜਾਂਦਾ ਹੈ ਜੀ।

ਨੋਟ: ਉਪਰੋਕਤ ਅਨੁਸਾਰ

ਸੀਨੀਅਰ ਆਰਕੀਟੈਕਟ

ਪੀ.ਐਸ.ਪੀ.ਸੀ.ਐਲ., ਪਟਿਆਲਾ।

ਸੀ.ਸੀ.

51/52
08/01/24

- 1) ਮੁੱਖ ਇੰਜੀ./ ਸਿਵਲ ਡਿਜ਼ਾਇਨ ਅਤੇ ਉਸਾਰੀ, ਪੀ.ਐਸ.ਪੀ.ਸੀ.ਐਲ., ਪਟਿਆਲਾ।
- 2) ਉਪ ਸਕੱਤਰ/ ਪਬਲਿਕ ਰਿਲੇਸ਼ਨ, ਪੀ.ਐਸ.ਪੀ.ਸੀ.ਐਲ, ਪਟਿਆਲਾ।

CHIEF ENGINEERS MAY DECIDE THE SLOGANS TO BE DISPLAYED ON TABLEAU AT THEIR OWN LEVEL.THESE SLOGANS SHOULD COVER THE IMPORTANT AREAS OF THE PSPCL ACHIEVEMENTS CIRCULATED WIDE MEMO NO. 101 DATED 04/01/2024 FROM DY. SECRETARY / PUBLIC RELATIONS PSPCL,PATIALA.

NOTE

THIS DRG. IS APPLICABLE FOR TABLEAU
AT DISTRICT LEVELS ONLY.

PUNJAB STATE
POWER CORPORATION LTD.
PATIALA.

OFFICE OF SENIOR ARCHITECT

NOTES

1. FINISHED SIZE OF THE TABLEAU IS INDICATIVE, ADJUSTMENT MAY BE MADE AS PER THE SIZE OF THE TRAILOR AVAILABLE.
2. ALL VERTICAL DIMENSIONS SHALL BE TAKEN FROM THE ROAD LEVEL.
3. SHADES OF PLASTIC PAINT SHOWN IN THE DRG ARE BASED ON THE SHADE CARD OF ASIANT PAINT.
4. FLUOROCLOUR SATIN CLOTH SHALL BE USED FOR JHALLAR.
5. CUTOUTS, LEFT FOR THE CONVENIENCE OF THE DRIVER, SHALL BE ADJUSTED AS PER SITE.
6. THE LOWER MOST PORTION OF THE PLY MAY BE ADJUSTED AS PER SITE.

SPECIAL NOTES

1. NO WORK AS PER THIS DRG. SHALL BE TAKEN IN HAND WITHOUT OBTAINING PRIOR ADMINISTRATIVE APPROVAL/TECHNICAL SANCTION OF ESTIMATES AND ALLOCATION OF FUNDS FROM THE COMPETENT AUTHORITY.
2. ANY MATERIAL, OTHER THAN THE SPECIFIED MATERIALS , HAVING SIMILAR OR BETTER SPECIFICATIONS, SHADE & DESIGN CAN ALSO BE USED

SR. ARCHITECT

(ER. RAVINDER SINGH)

ARCHITECT

(ER. SARDARA SINGH)

ASSIT ARCH.
(AR. VIPEN KAPURIA)

ASSTT.ARCH.
(AR. MONA)

DESIGN OF P.S.P.C.L. TABLEAU FOR REPUBLIC DAY CELEBRATION ON 26TH. JANUARY 2024

PLAN

SCALE NTS

DATE 08 - 01-2024

DRG NO. ARCH/1-4

JOB NO. 1267

FILE NO. 4719

Technical drawing of the back of the PSpCL booth, showing dimensions and layout. The drawing includes the following elements:

- Overall Dimensions:**
 - Height: 8'-2"
 - Width: 11'-2 1/2"
- Sections and Dimensions:**
 - Section 1 (Left):** Labeled "CANDIDATES RECEIVING THE JOINING LETTERS". Height: 8'-2".
 - Section 2:** Labeled "5'-9\"X5'-9\"X4'-0\" HOLLOW BOX". Height: 1'-4".
 - Section 3:** Labeled "SPACE FOR DANCING PARTY (SURFACE TO BE FINISHED WITH RED COLOUR JUTE MATT)". Height: 8'-0".
 - Section 4 (Right):** Labeled "PSPCL LOGO". Height: 6".
- Internal Dimensions and Spacing:**
 - Between Section 1 and 2: 2"
 - Between Section 2 and 3: 1'-4"
 - Between Section 3 and 4: 3"
- Bottom Dimensions:**
 - Section 1: 4"
 - Section 2: 7"
 - Section 3: 3"
 - Section 4: 8'-3"
 - Between Section 2 and 3: 3"
 - Between Section 3 and 4: 6'-6"
 - Between Section 4 and End: 2'
 - End Section: 9'-8"

TOP PLAN


ROAD LEVEL HAS BEEN ASSUMED AS ± 0

PROPOSED TABLEU HAS BEEN DONE ON THE BASIS OF LETTER
RECIEVED FROM DY. SECRETARY / PUBLIC RELATIONS
PSPCL,PATIALA WIDE HIS MEMO NO. 101 DATED 04/01/2024.

CHIEF ENGINEERS MAY DECIDE THE SLOGANS TO BE DISPLAYED ON TABLEAU AT THEIR OWN LEVEL THESE SLOGANS SHOULD COVER THE IMPORTANT AREAS OF THE PSPCL ACHIEVEMENTS CIRCULATED WIDE MEMO NO. 101 DATED 04/01/2024 FROM DY. SECRETARY / PUBLIC RELATIONS PSPCL,PATIALA

NOTE

THIS DRG. IS APPLICABLE FOR TABLEAU AT DISTRICT LEVELS ONLY.

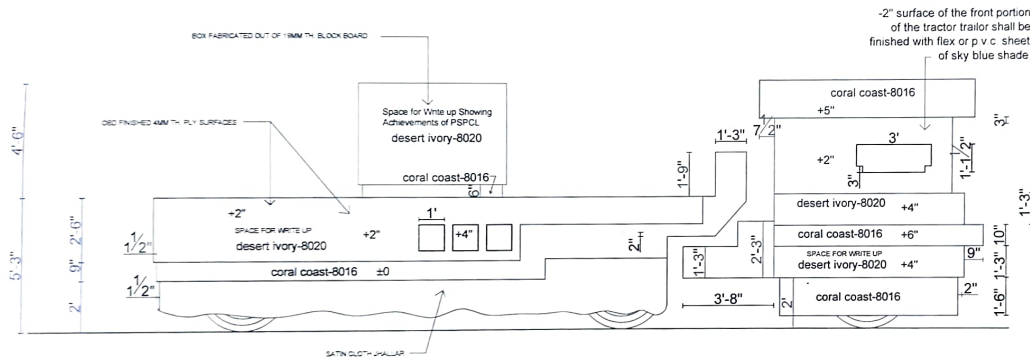

LEFT SIDE ELEVATION

PUNJAB STATE
POWER CORPORATION LTD.
PATIALA.

OFFICE OF SENIOR ARCHITECT

NOTES

- 1 FINISHED SIZE OF THE TABLEU IS INDICATIVE, ADJUSTMENT MAY BE MADE AS PER THE SIZE OF THE TRAILOR AVAILABLE
- 2 ALL VERTICAL DIMENSIONS SHALL BE TAKEN FROM THE ROAD LEVEL
- 3 SHADES OF PLASTIC PAINT SHOWN IN THE DRG ARE BASED ON THE SHADE CARD OF ASIAN PAINT
- 4 FLAME COLOUR SATIN CLOTH SHALL BE USED FOR JHHALLAR
- 5 CUTOUTS, LEFT FOR THE CONVENIENCE OF THE DRIVER, SHALL BE ADJUSTED AS PER SITE
- 6 THE LOWER MOST PORTION OF THE PLY MAY BE ADJUSTED AS PER SITE

SPECIAL NOTES

- 1 NO WORK AS PER THIS DRG. SHALL BE TAKEN IN HAND WITHOUT OBTAINING PRIOR ADMINISTRATIVE APPROVAL/TECHNICAL SANCTION OF ESTIMATES AND ALLOCATION OF FUNDS FROM THE COMPETENT AUTHORITY
- 2 ANY MATERIAL, OTHER THAN THE SPECIFIED MATERIALS, HAVING SIMILAR OR BETTER SPECIFICATIONS, SHADE & DESIGN CAN ALSO BE USED

SR ARCHITECT
(ER. RAVINDER SINGH)

ARCHITECT
(ER. SARDARA SINGH)

ASSTT ARCH
(MR. VIKEN KAPURIA)

ASSTT ARCH
(MR. MONA)

DESIGN OF P.S.P.C.L. TABLEU FOR
REPUBLIC DAY CELEBRATION
ON 26TH. JANUARY 2024

LEFT SIDE ELEVATION

SCALE NTS	DATE 08-01-2024
DRG NO. ARCH/2-4	JOB NO. 1267
FILE NO. 4719	


PROPOSED TABLEU HAS BEEN DONE ON THE BASIS OF LETTER RECIEVED FROM DY. SECRETARY / PUBLIC RELATIONS PSPCL,PATIALA WIDE HIS MEMO NO. 101 DATED 04/01/2024

CHIEF ENGINEERS MAY DECIDE THE SLOGANS TO BE DISPLAYED ON TABLEAU AT THEIR OWN LEVEL.THESE SLOGANS SHOULD COVER THE IMPORTANT AREAS OF THE PSPCL ACHIEVEMENTS CIRCULATED WIDE MEMO NO. 101 DATED 04/01/2024 FROM DY. SECRETARY / PUBLIC RELATIONS PSPCL,PATIALA.

NOTE

THIS DRG. IS APPLICABLE FOR TABLEAU
AT DISTRICT LEVELS ONLY.

-2" surface of the front portion of the tractor trailer shall be finished with flex or p.v.c. sheet of sky blue shade.

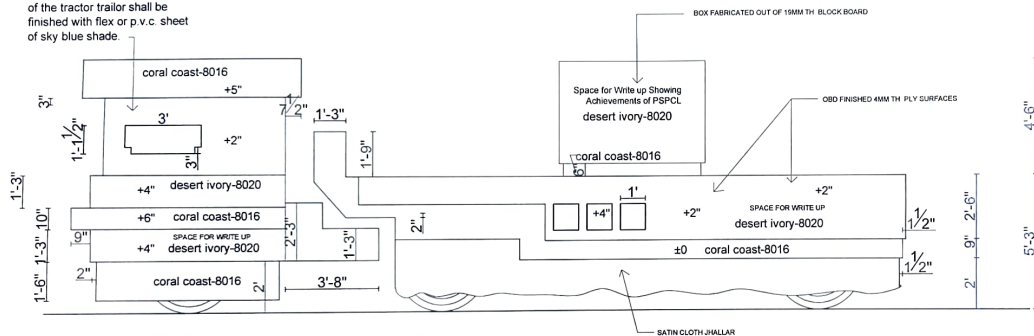

RIGHT SIDE ELEVATION

PROPOSED TABLEAU HAS BEEN DONE ON THE BASIS OF LETTER
RECIEVED FROM DY. SECRETARY / PUBLIC RELATIONS
PSPCL,PATIALA WIDE HIS MEMO NO. 101 DATED 04/01/2024.

PUNJAB STATE
POWER CORPORATION LTD.
PATIALA.

OFFICE OF SENIOR ARCHITECT

NOTES

1. FINISHED SIZE OF THE TABLEAU IS INDICATIVE, ADJUSTMENT MAY BE MADE AS PER THE SIZE OF THE TRAILOR AVAILABLE
2. ALL VERTICAL DIMENSIONS SHALL BE TAKEN FROM THE ROAD LEVEL
3. SHADES OF PLASTIC PAINT SHOWN IN THE DRG ARE BASED ON THE SHADE CARD OF ASIAN PAINT
4. FLAME COLOUR STRAIN CLOTH SHALL BE USED FOR JHALLAR
5. CUTS, LEFT FOR THE CONVENIENCE OF THE DRIVER, SHALL BE ADJUSTED AS PER SITE
6. THE LOWER MOST PORTION OF THE PLY MAY BE ADJUSTED AS PER SITE

SPECIAL NOTES

1. NO WORK AS PER THIS DRG SHALL BE TAKEN IN HAND WITHOUT OBTAINING PRIOR ADMINISTRATIVE APPROVAL/TECHNICAL SANCTION OF ESTIMATES AND ALLOCATION OF FUNDS FROM THE COMPETENT AUTHORITY
2. ANY MATERIAL, OTHER THAN THE SPECIFIED MATERIALS, HAVING SIMILAR OR BETTER SPECIFICATIONS, SHADE & DESIGN CAN ALSO BE USED

SR. ARCHITECT
(ER. RAVINDER SINGH)

ARCHITECT

(ER. SARDARA SINGH)

ASSTT ARCH.
(AR. VIPEN KAPUR)

ASST ARCH.
(AR. VIPEN KAPUR)

ASSTT ARC
(AR MONA)

ASSTI ARCI
(AR MONA)

DESIGN OF P.S.P.C.L. TABLEAU FOR REPUBLIC DAY CELEBRATION ON 26TH. JANUARY 2024

RIGHT SIDE ELEVATION

SCALE NTS

DATE 28-01-2024

DRG NO. ARCH/3-4

JOB NO. 1267

FILE NO. 4719

CHIEF ENGINEERS MAY DECIDE THE SLOGANS TO BE DISPLAYED ON TABLEAU AT THEIR OWN LEVEL. THESE SLOGANS SHOULD COVER THE IMPORTANT AREAS OF THE PSPCL ACHIEVEMENTS CIRCULATED WIDE MEMO NO. 101 DATED 04/01/2024 FROM DY. SECRETARY / PUBLIC RELATIONS PSPCL, PATIALA.

NOTE

THIS DRG. IS APPLICABLE FOR TABLEAU AT DISTRICT LEVELS ONLY.

PUNJAB STATE POWER CORPORATION LTD. PATIALA.

OFFICE OF SENIOR ARCHITECT

NOTES

1. FINISHED SIZE OF THE TABLEU IS INDICATIVE. ADJUSTMENT MAY BE MADE AS PER THE SIZE OF THE TRAILOR AVAILABLE.
2. ALL VERTICAL DIMENSIONS SHALL BE TAKEN FROM THE ROAD LEVEL.
3. SHADES OF PLASTIC PAINT SHOWN IN THE DRG ARE BASED ON THE SHADE CARD OF ASIAN PAINT.
4. FLAME COLOUR SATIN CLOTH SHALL BE USED FOR JHHALLAR.
5. CUTOUTS, LEFT FOR THE CONVENIENCE OF THE DRIVER, SHALL BE ADJUSTED AS PER SITE.
6. THE LOWER MOST PORTION OF THE PLY MAY BE ADJUSTED AS PER SITE.

SPECIAL NOTES

1. NO WORK AS PER THIS DRG. SHALL BE TAKEN IN HAND WITHOUT OBTAINING PRIOR ADMINISTRATIVE APPROVAL/TECHNICAL SANCTION OF ESTIMATES AND ALLOCATION OF FUNDS FROM THE COMPETENT AUTHORITY.
2. ANY MATERIAL, OTHER THAN THE SPECIFIED MATERIALS, HAVING SIMILAR OR BETTER SPECIFICATIONS, SHADE & DESIGN CAN ALSO BE USED.

SR ARCHITECT
(ER. NAVINDER SINGH)

ARCHITECT
(ER. SARGAR SINGH)


ASST ARCH
(MR. VIKEN KAPURIA)

ASST ARCH
(MR. MONA)


DESIGN OF P.S.P.C.L. TABLEU FOR REPUBLIC DAY CELEBRATION ON 26TH. JANUARY 2024

FRONT & REAR ELEVATION

SCALE NTS	DATE 08-01-2024
DRG NO. ARCH/44	JOB NO. 1267
FILE NO. 4719	

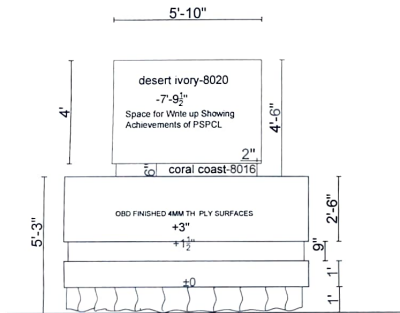

REAR ELEVATION

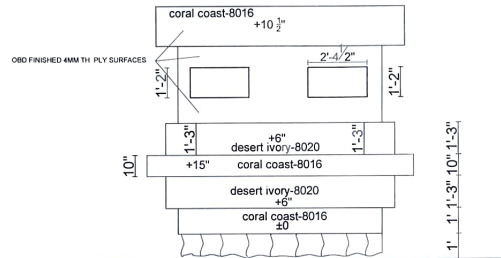

FRONT ELEVATION

PROPOSED TABLEU HAS BEEN DONE ON THE BASIS OF LETTER RECIEVED FROM DY. SECRETARY / PUBLIC RELATIONS PSPCL, PATIALA WIDE HIS MEMO NO. 101 DATED 04/01/2024.