



Punjab State Power Corporation Limited

Regd. Office: PSEB Head Office, The Mall Patiala-147001.

Corporate Identity Number: U40109PB2010SGC033813 Website : www.pspcl.in

Office of Senior Architect, PSPCL, Patiala

Email: chief_architect1@pspcl.in

ਵੱਲ.

All Er-in-Chief/Chief Engineer,
Operation Zone, PSPCL

Through Website Only

ਮੀਮੇ ਨੰ: 36/40

ਮਿਤੀ: 08/01/2024

ਵਿਸ਼ਾ:

Tableau for the occasion of Republic Day 2024. (State Level & District Level Function)

ਹਵਾਲਾ:

ਉਪ ਸਕੱਤਰ/ਪਬਲਿਕ ਰਿਲੇਸ਼ਨ, ਪੀ.ਐਸ.ਪੀ.ਸੀ.ਐਲ, ਪਟਿਆਲਾ ਜੀ ਦੇ ਮੀਮੇ ਨੰ. 101 ਮਿਤੀ 04.01.2024

ਉਪਰੋਕਤ ਵਿਸ਼ੇ ਦੇ ਸਬੰਧ ਵਿੱਚ 26 ਜਨਵਰੀ 2024 ਗਣਤੰਤਰ ਦਿਵਸ ਮਨਾਉਣ ਲਈ ਪਾਵਰਕਾਮ ਵਲੋਂ ਛਾਕੀ ਪੇਸ਼ ਕਰਨ ਸਬੰਧੀ ਪੱਤਰ ਪ੍ਰਾਪਤ ਹੋਇਆ ਹੈ। ਇਸ ਦਫਤਰ ਵੱਲੋਂ ਇਸ ਸਬੰਧ ਵਿੱਚ State Level ਅਤੇ District Level ਸਮਾਗਮ ਸਬੰਧੀ ਛਾਕੀ ਦੀਆਂ Drawings ਤਿਆਰ ਕੀਤੀਆਂ ਗਈਆਂ ਹਨ (ਕਾਪੀ ਨੱਥੀ) ਜੋ ਕਿ ਆਪਜੀ ਨੂੰ ਅਗਲੇਰੀ ਕਾਰਵਾਈ ਹਿੱਤ ਭੇਜਿਆ ਜਾਂਦਾ ਹੈ ਜੀ।

ਨੋਟ: ਉਪਰੋਕਤ ਅਨੁਸਾਰ

ਸੀਨੀਅਰ ਆਰਕੀਟੈਕਟ

ਪੀ.ਐਸ.ਪੀ.ਸੀ.ਐਲ., ਪਟਿਆਲਾ।

ਸੀ.ਸੀ.

41/42
08/01/24

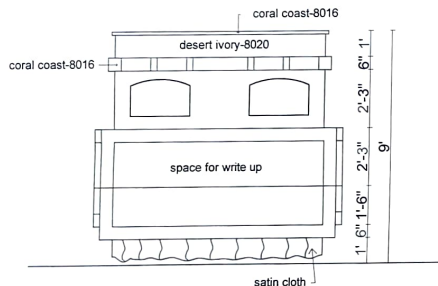
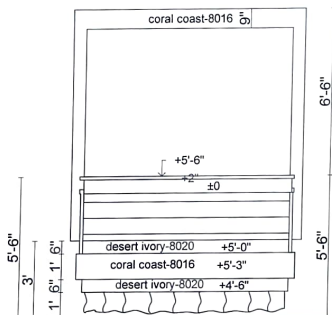
- 1) ਮੁੱਖ ਇੰਜੀ./ ਸਿਵਲ ਡਿਜ਼ਾਇਨ ਅਤੇ ਉਸਾਰੀ, ਪੀ.ਐਸ.ਪੀ.ਸੀ.ਐਲ., ਪਟਿਆਲਾ।
- 2) ਉਪ ਸਕੱਤਰ/ ਪਬਲਿਕ ਰਿਲੇਸ਼ਨ, ਪੀ.ਐਸ.ਪੀ.ਸੀ.ਐਲ, ਪਟਿਆਲਾ।

SPECIAL NOTE:

CHIEF ENGINEERS MAY DECIDE THE SLOGANS TO BE DISPLAYED ON TABLEAU AT THEIR OWN LEVEL THESE SLOGANS SHOULD COVER THE IMPORTANT AREAS OF THE PSPCL ACHIEVEMENTS CIRCULATED WIDE MEMO NO. 101 DATED 04/01/2024 FROM DY. SECRETARY / PUBLIC RELATIONS PSPCL,PATIALA.

NOTE

THE TABLEAU DESIGN PROPOSED TO BE DISPLAYED AT THE LOCATION , WHERE HON'BLE GOVERNOR & HON'BLE CM, PUNJAB WILL BE UNFURLING THE NATIONAL FLAG ON THE EVE OF REPUBLIC DAY CELEBRATION ON 26TH. JANUARY 2024

**FRONT ELEVATION****REAR ELEVATION****PUNJAB STATE
POWER CORPORATION LTD.
PATIALA.**

OFFICE OF SENIOR ARCHITECT

NOTES

1. FINISHED SIZE OF THE TABLEAU IS INDICATIVE. ADJUSTMENT MAY BE MADE AS PER THE SIZE OF THE TRAILOR AVAILABLE.
2. ALL VERTICAL DIMENSIONS SHALL BE TAKEN FROM THE ROAD LEVEL.
3. SHADES OF PLASTIC PAINT SHOWN IN THE DRG ARE BASED ON THE SHADE CARD OF ASIAN PAINT.
4. FLAME COLOUR SATIN CLOTH SHALL BE USED FOR JHHALLAR.
5. CUTOUTS, LEFT FOR THE CONVENIENCE OF THE DRIVER, SHALL BE ADJUSTED AS PER SITE.
6. THE LOWER MOST PORTION OF THE PLY MAY BE ADJUSTED AS PER SITE.

SPECIAL NOTES

1. NO WORK AS PER THIS DRG. SHALL BE TAKEN IN HAND WITHOUT OBTAINING PRIOR ADMINISTRATIVE APPROVAL/TECHNICAL SANCTION OF ESTIMATES AND ALLOCATION OF FUNDS FROM THE COMPETENT AUTHORITY.
2. ANY MATERIAL, OTHER THAN THE SPECIFIED MATERIALS, HAVING SIMILAR OR BETTER SPECIFICATIONS, SHADE & DESIGN CAN ALSO BE USED.

SR. ARCHITECT
(ER. RAVINDER SINGH)ARCHITECT
(ER. SANDARA SINGH)ASSTT ARCH
(AR. VIKEN KAPURIA)ASSTT ARCH
(AR. MONA)**DESIGN OF P.S.P.C.L. TABLEU FOR
REPUBLIC DAY CELEBRATION
ON 26TH. JANUARY 2024****FRONT & REAR ELEVATION**

SCALE NTS	DATE 08 - 01-2024
DRG NO. ARCH / 4-4	JOB NO. 1266
FILE NO. 4719	

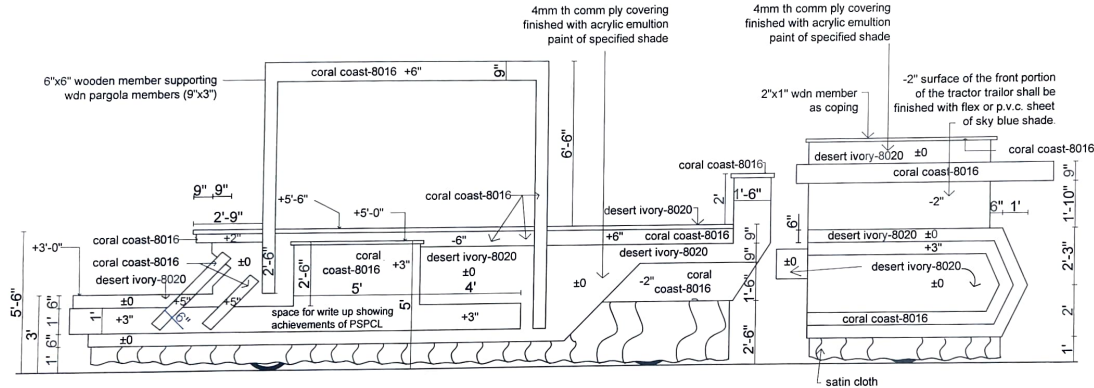
PROPOSED TABLEU HAS BEEN DONE ON THE BASIS OF LETTER RECIEVED FROM DY. SECRETARY / PUBLIC RELATIONS PSPCL,PATIALA WIDE HIS MEMO NO. 101 DATED 04/01/2024.

SPECIAL NOTE:

CHIEF ENGINEERS MAY DECIDE THE SLOGANS TO BE DISPLAYED ON TABLEAU AT THEIR OWN LEVEL. THESE SLOGANS SHOULD COVER THE IMPORTANT AREAS OF THE PSPCL ACHIEVEMENTS CIRCULATED WIDE MEMO NO. 101 DATED 04/01/2024 FROM DY. SECRETARY / PUBLIC RELATIONS PSPCL, PATIALA.

NOTE

THE TABLEAU DESIGN PROPOSED TO BE DISPLAYED AT THE LOCATION, WHERE HON'BLE GOVERNOR & HON'BLE CM, PUNJAB WILL BE UNFURLING THE NATIONAL FLAG ON THE EVE OF REPUBLIC DAY CELEBRATION ON 26TH. JANUARY 2024

**LEFT SIDE ELEVATION****PUNJAB STATE
POWER CORPORATION LTD.
PATIALA.**

OFFICE OF SENIOR ARCHITECT

NOTES

1. FINISHED SIZE OF THE TABLEU IS INDICATIVE, ADJUSTMENT MAY BE MADE AS PER THE SIZE OF THE TRAILOR AVAILABLE.
2. ALL VERTICAL DIMENSIONS SHALL BE TAKEN FROM THE ROAD LEVEL.
3. SHADES OF PLASTIC PAINT SHOWN IN THE DRG ARE BASED ON THE SHADE CARD OF ASIAN PAINT.
4. FLAME COLOUR SATIN CLOTH SHALL BE USED FOR JHHALLAR.
5. CUTOUTS, LEFT FOR THE CONVENIENCE OF THE DRIVER, SHALL BE ADJUSTED AS PER SITE.
6. THE LOWER MOST PORTION OF THE PLY MAY BE ADJUSTED AS PER SITE.

SPECIAL NOTES

1. NO WORK AS PER THIS DRG. SHALL BE TAKEN IN HAND WITHOUT OBTAINING PRIOR ADMINISTRATIVE APPROVAL/TECHNICAL SANCTION OF ESTIMATES AND ALLOCATION OF FUNDS FROM THE COMPETENT AUTHORITY.
2. ANY MATERIAL, OTHER THAN THE SPECIFIED MATERIALS, HAVING SIMILAR OR BETTER SPECIFICATIONS, SHADE & DESIGN CAN ALSO BE USED.

SR ARCHITECT
(MR. RAVINDER SINGH)ARCHITECT
(MR. SANDHARA SINGH)ASSTT ARCH
(MR. VIKEN KAPURIA)ASSTT ARCH
(MR. MONA)**DESIGN OF P.S.P.C.L. TABLEU FOR
REPUBLIC DAY CELEBRATION
ON 26TH. JANUARY 2024****LEFT SIDE ELEVATION**

SCALE NTS	DATE 08 - 01-2024
DRG NO. ARCH /3-4	JOB NO. 1266
FILE NO. 4719	

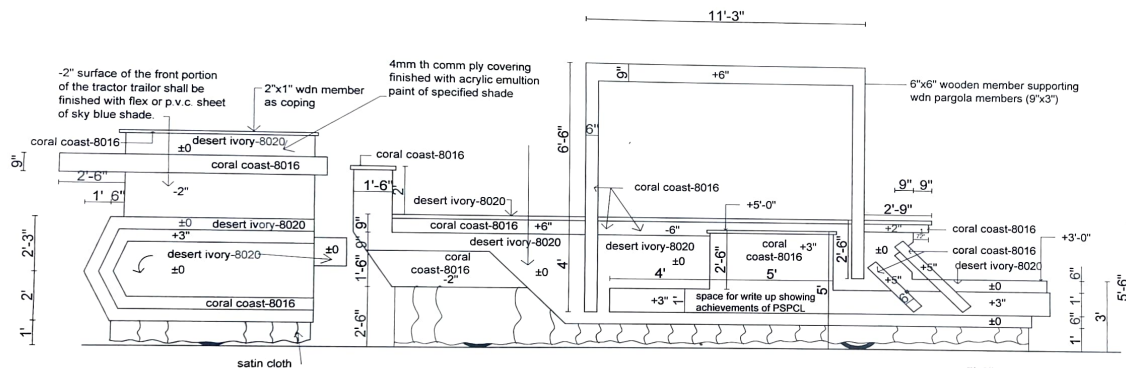
PROPOSED TABLEU HAS BEEN DONE ON THE BASIS OF LETTER RECIEVED FROM DY. SECRETARY / PUBLIC RELATIONS PSPCL, PATIALA WIDE HIS MEMO NO. 101 DATED 04/01/2024.

SPECIAL NOTE:

CHIEF ENGINEERS MAY DECIDE THE SLOGANS TO BE DISPLAYED ON TABLEAU AT THEIR OWN LEVEL. THESE SLOGANS SHOULD COVER THE IMPORTANT AREAS OF THE PSPCL ACHIEVEMENTS CIRCULATED WIDE MEMO NO. 101 DATED 04/01/2024 FROM DY. SECRETARY / PUBLIC RELATIONS PSPCL, PATIALA.

NOTE

THE TABLEAU DESIGN PROPOSED TO BE DISPLAYED AT THE LOCATION, WHERE HON'BLE GOVERNOR & HON'BLE CM, PUNJAB WILL BE UNFURLING THE NATIONAL FLAG ON THE EVE OF REPUBLIC DAY CELEBRATION ON 26TH. JANUARY 2024



RIGHT SIDE ELEVATION

PROPOSED TABLEU HAS BEEN DONE ON THE BASIS OF LETTER RECEIVED FROM DY. SECRETARY / PUBLIC RELATIONS PSPCL, PATIALA WIDE HIS MEMO NO. 101 DATED 04/01/2024.

**PUNJAB STATE
POWER CORPORATION LTD.
PATIALA.**

OFFICE OF SENIOR ARCHITECT

NOTES

1. FINISHED SIZE OF THE TABLEU IS INDICATIVE. ADJUSTMENT MAY BE MADE AS PER THE SIZE OF THE TRAILOR AVAILABLE
2. ALL VERTICAL DIMENSIONS SHALL BE TAKEN FROM THE ROAD LEVEL.
3. SHADES OF PLASTIC PAINT SHOWN IN THE DRG ARE BASED ON THE SHADE CARD OF ASIAN PAINT.
4. FLAME COLOUR SATIN CLOTH SHALL BE USED FOR JHHALLAR.
5. CUTOUTS, LEFT FOR THE CONVENIENCE OF THE DRIVER, SHALL BE ADJUSTED AS PER SITE
6. THE LOWER MOST PORTION OF THE PLY MAY BE ADJUSTED AS PER SITE

SPECIAL NOTES

1. NO WORK AS PER THIS DRG. SHALL BE TAKEN IN HAND WITHOUT OBTAINING PRIOR ADMINISTRATIVE APPROVAL/TECHNICAL SANCTION OF ESTIMATES AND ALLOCATION OF FUNDS FROM THE COMPETENT AUTHORITY
2. ANY MATERIAL, OTHER THAN THE SPECIFIED MATERIALS, HAVING SIMILAR OR BETTER SPECIFICATIONS, SHADE & DESIGN CAN ALSO BE USED

SR ARCHITECT
(DR. RAJINDER SINGH)

ARCHITECT
(DR. SARDARA SINGH)

ASSTT ARCH
(AR. VIKEN KAPURIA)

ASSTT ARCH
(AR. MOHA)

**DESIGN OF P.S.P.C.L. TABLEU FOR
REPUBLIC DAY CELEBRATION
ON 26TH. JANUARY 2024**

RIGHT SIDE ELEVATION

SCALE	NTS	DATE	08-01-2024
DRG NO.	ARCH 2/4	JOB NO.	1266
FILE NO.	4719		

SPECIAL NOTE:

CHIEF ENGINEERS MAY DECIDE THE SLOGANS TO BE DISPLAYED ON TABLEAU AT THEIR OWN LEVEL. THESE SLOGANS SHOULD COVER THE IMPORTANT AREAS OF THE PSPCL ACHIEVEMENTS CIRCULATED WIDE MEMO NO. 101 DATED 04/01/2024 FROM DY. SECRETARY / PUBLIC RELATIONS PSPCL, PATIALA.

NOTE

THE TABLEU DESIGN PROPOSED TO BE DISPLAYED AT THE LOCATION, WHERE HON'BLE GOVERNOR & HON'BLE CM, PUNJAB WILL BE UNFURLING THE NATIONAL FLAG ON THE EVE OF REPUBLIC DAY CELEBRATION ON 26TH. JANUARY 2024

PUNJAB STATE POWER CORPORATION LTD. PATIALA.

OFFICE OF SENIOR ARCHITECT

NOTES

1. FINISHED SIZE OF THE TABLEU IS INDICATIVE. ADJUSTMENT MAY BE MADE AS PER THE SIZE OF THE TRAILOR AVAILABLE
2. ALL VERTICAL DIMENSIONS SHALL BE TAKEN FROM THE ROAD LEVEL.
3. SHADES OF PLASTIC PAINT SHOWN IN THE DRG ARE BASED ON THE SHADE CARD OF ASIAN PAINT.
4. FLAME COLOUR SATIN CLOTH SHALL BE USED FOR JHHALLAR
5. CUTOUTS, LEFT FOR THE CONVENIENCE OF THE DRIVER, SHALL BE ADJUSTED AS PER SITE.
6. THE LOWER MOST PORTION OF THE PLY MAY BE ADJUSTED AS PER SITE.

SPECIAL NOTES

1. NO WORK AS PER THIS DRG SHALL BE TAKEN IN HAND WITHOUT OBTAINING PRIOR ADMINISTRATIVE APPROVAL/TECHNICAL SANCTION OF ESTIMATES AND ALLOCATION OF FUNDS FROM THE COMPETENT AUTHORITY.
2. ANY MATERIAL, OTHER THAN THE SPECIFIED MATERIALS, HAVING SIMILAR OR BETTER SPECIFICATIONS, SHADE & DESIGN CAN ALSO BE USED.

SR ARCHITECT

(ER. RAVINDER SINGH)

ARCHITECT

(ER. SARDARA SINGH)

ASSTT ARCH

(AR. VIKEN KAPURIA)

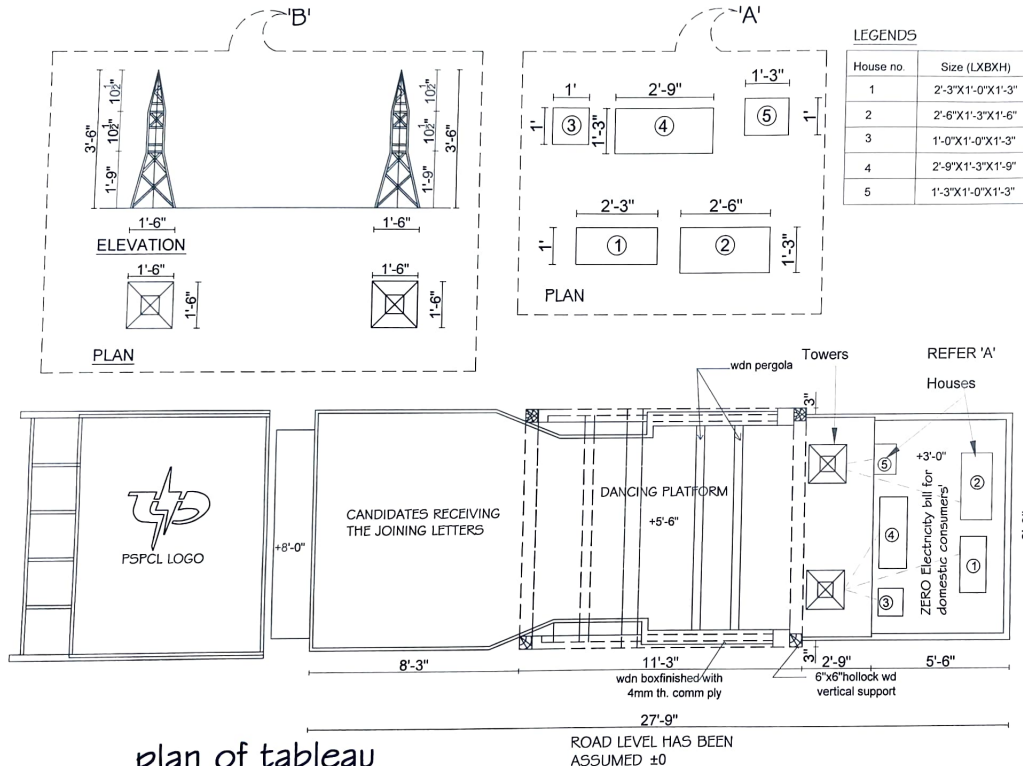
ASSTT ARCH

(AR. MONA)

DESIGN OF P.S.P.C.L. TABLEU FOR REPUBLIC DAY CELEBRATION ON 26TH. JANUARY 2024

PLAN

SCALE NTS	DATE 08 - 01-2024
DRG NO. ARCH/1-4	JOB NO. 1266
FILE NO. 4719	



PROPOSED TABLEU HAS BEEN DONE ON THE BASIS OF LETTER RECIEVED FROM DY. SECRETARY / PUBLIC RELATIONS PSPCL,PATIALA WIDE HIS MEMO NO. 101 DATED 04/01/2024.